

W-21


Koniec projektowanego odcinka wariantu 2 - 795+734,64

KOTWID

LITWA

W-21

MOP II pow. 4.0 ha

MOP III pow. 4.0 ha

KYP 794+894,28

KLK 794+744,28

W-20

PLK 794+229,03

PKP 794+079,00

794+000


WE-34 km 793+625


PZ-33 km 793+380

powiat suwalski



SUWALSKI


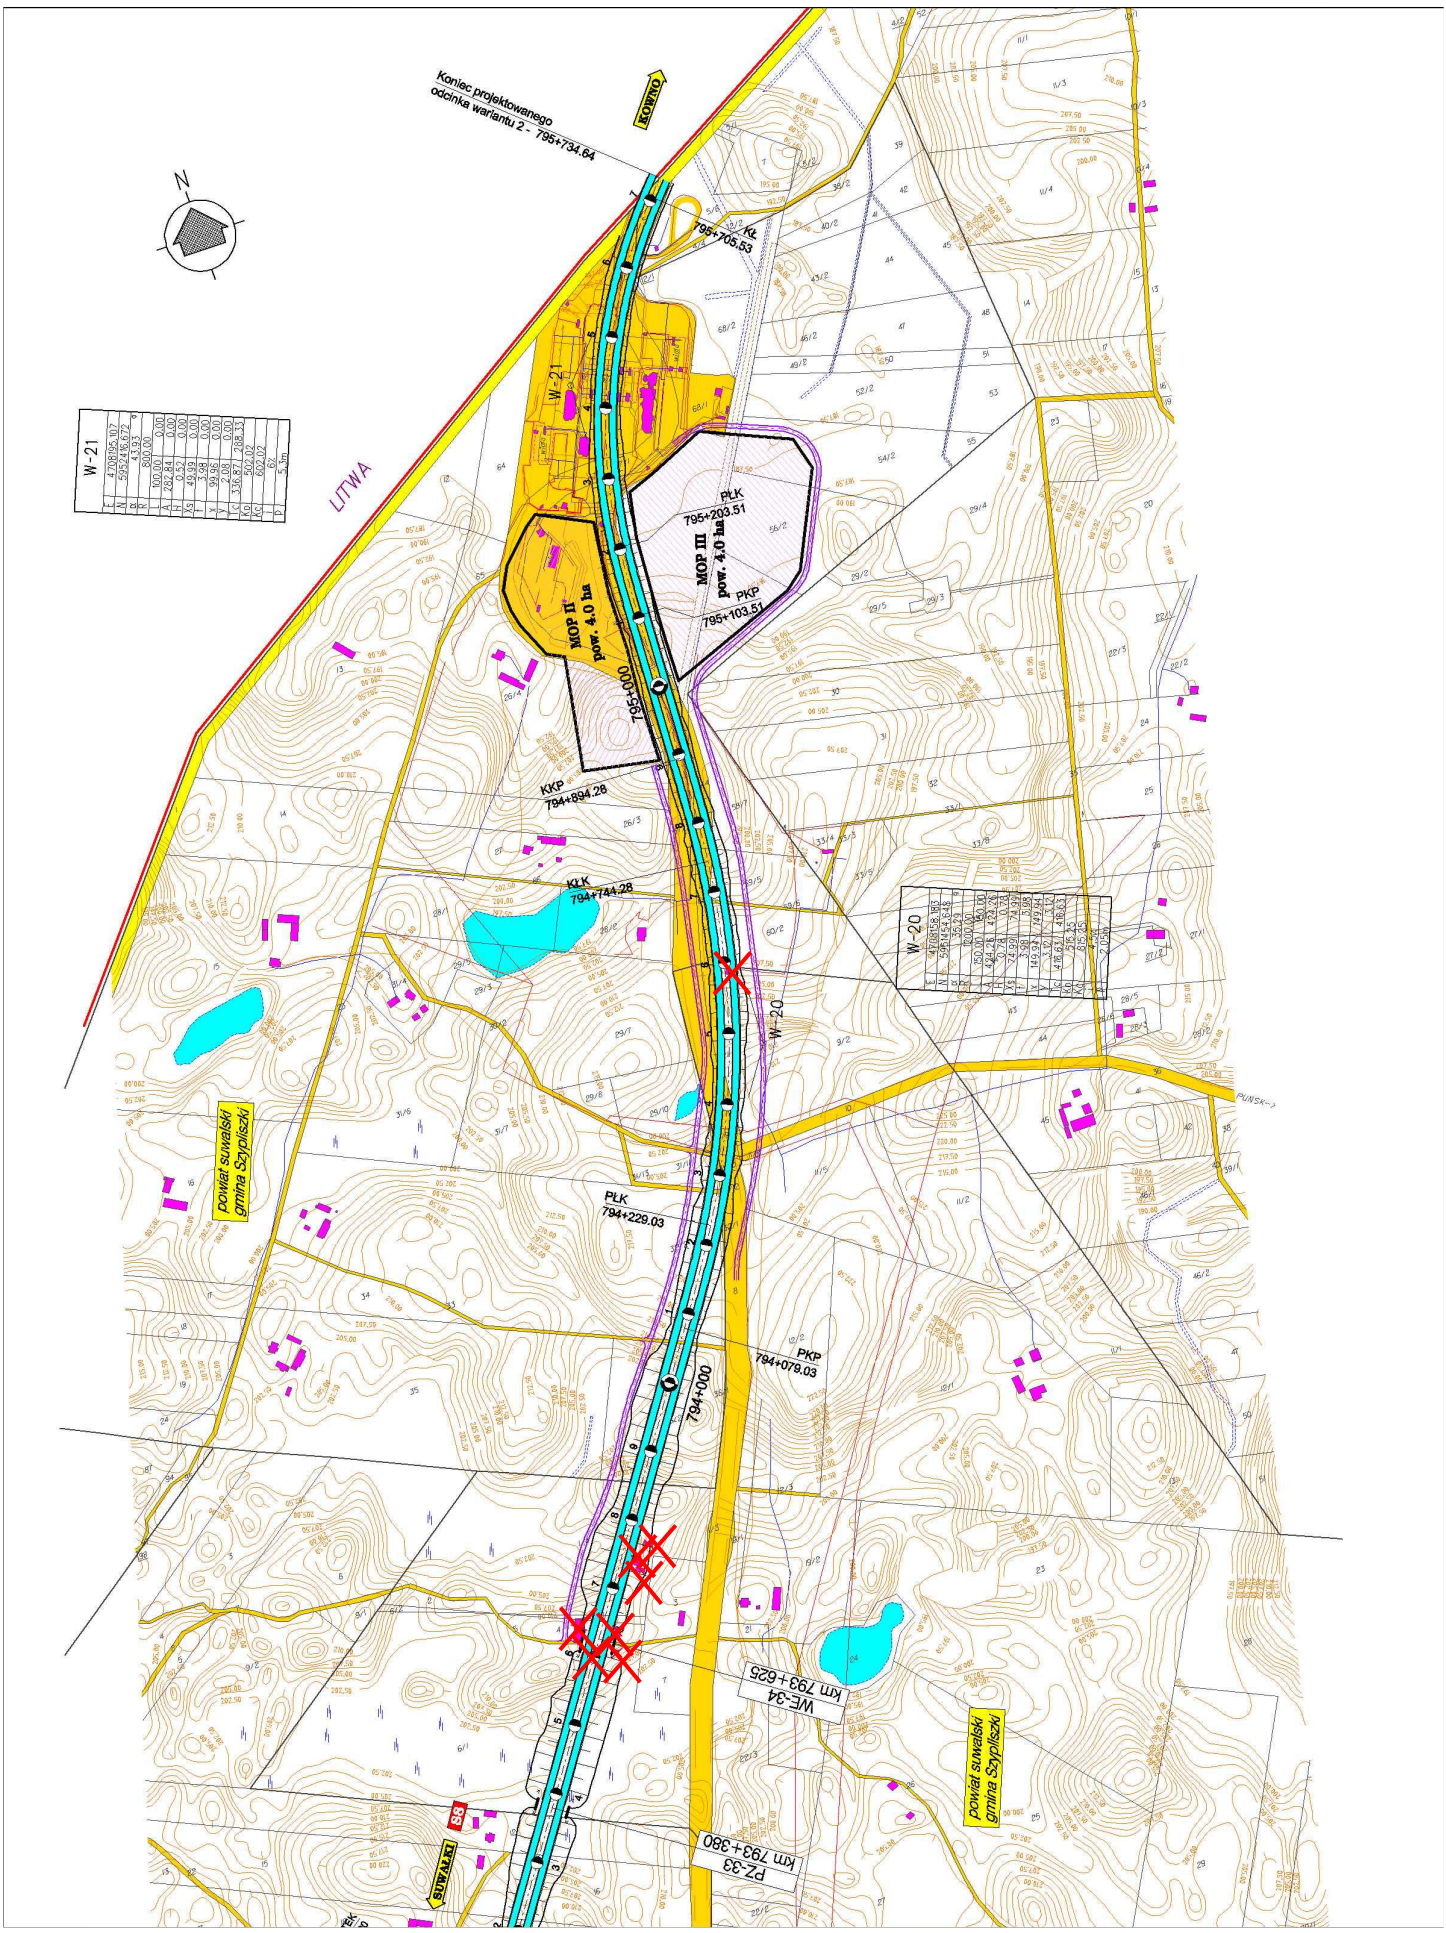


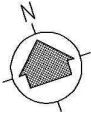

W-19	

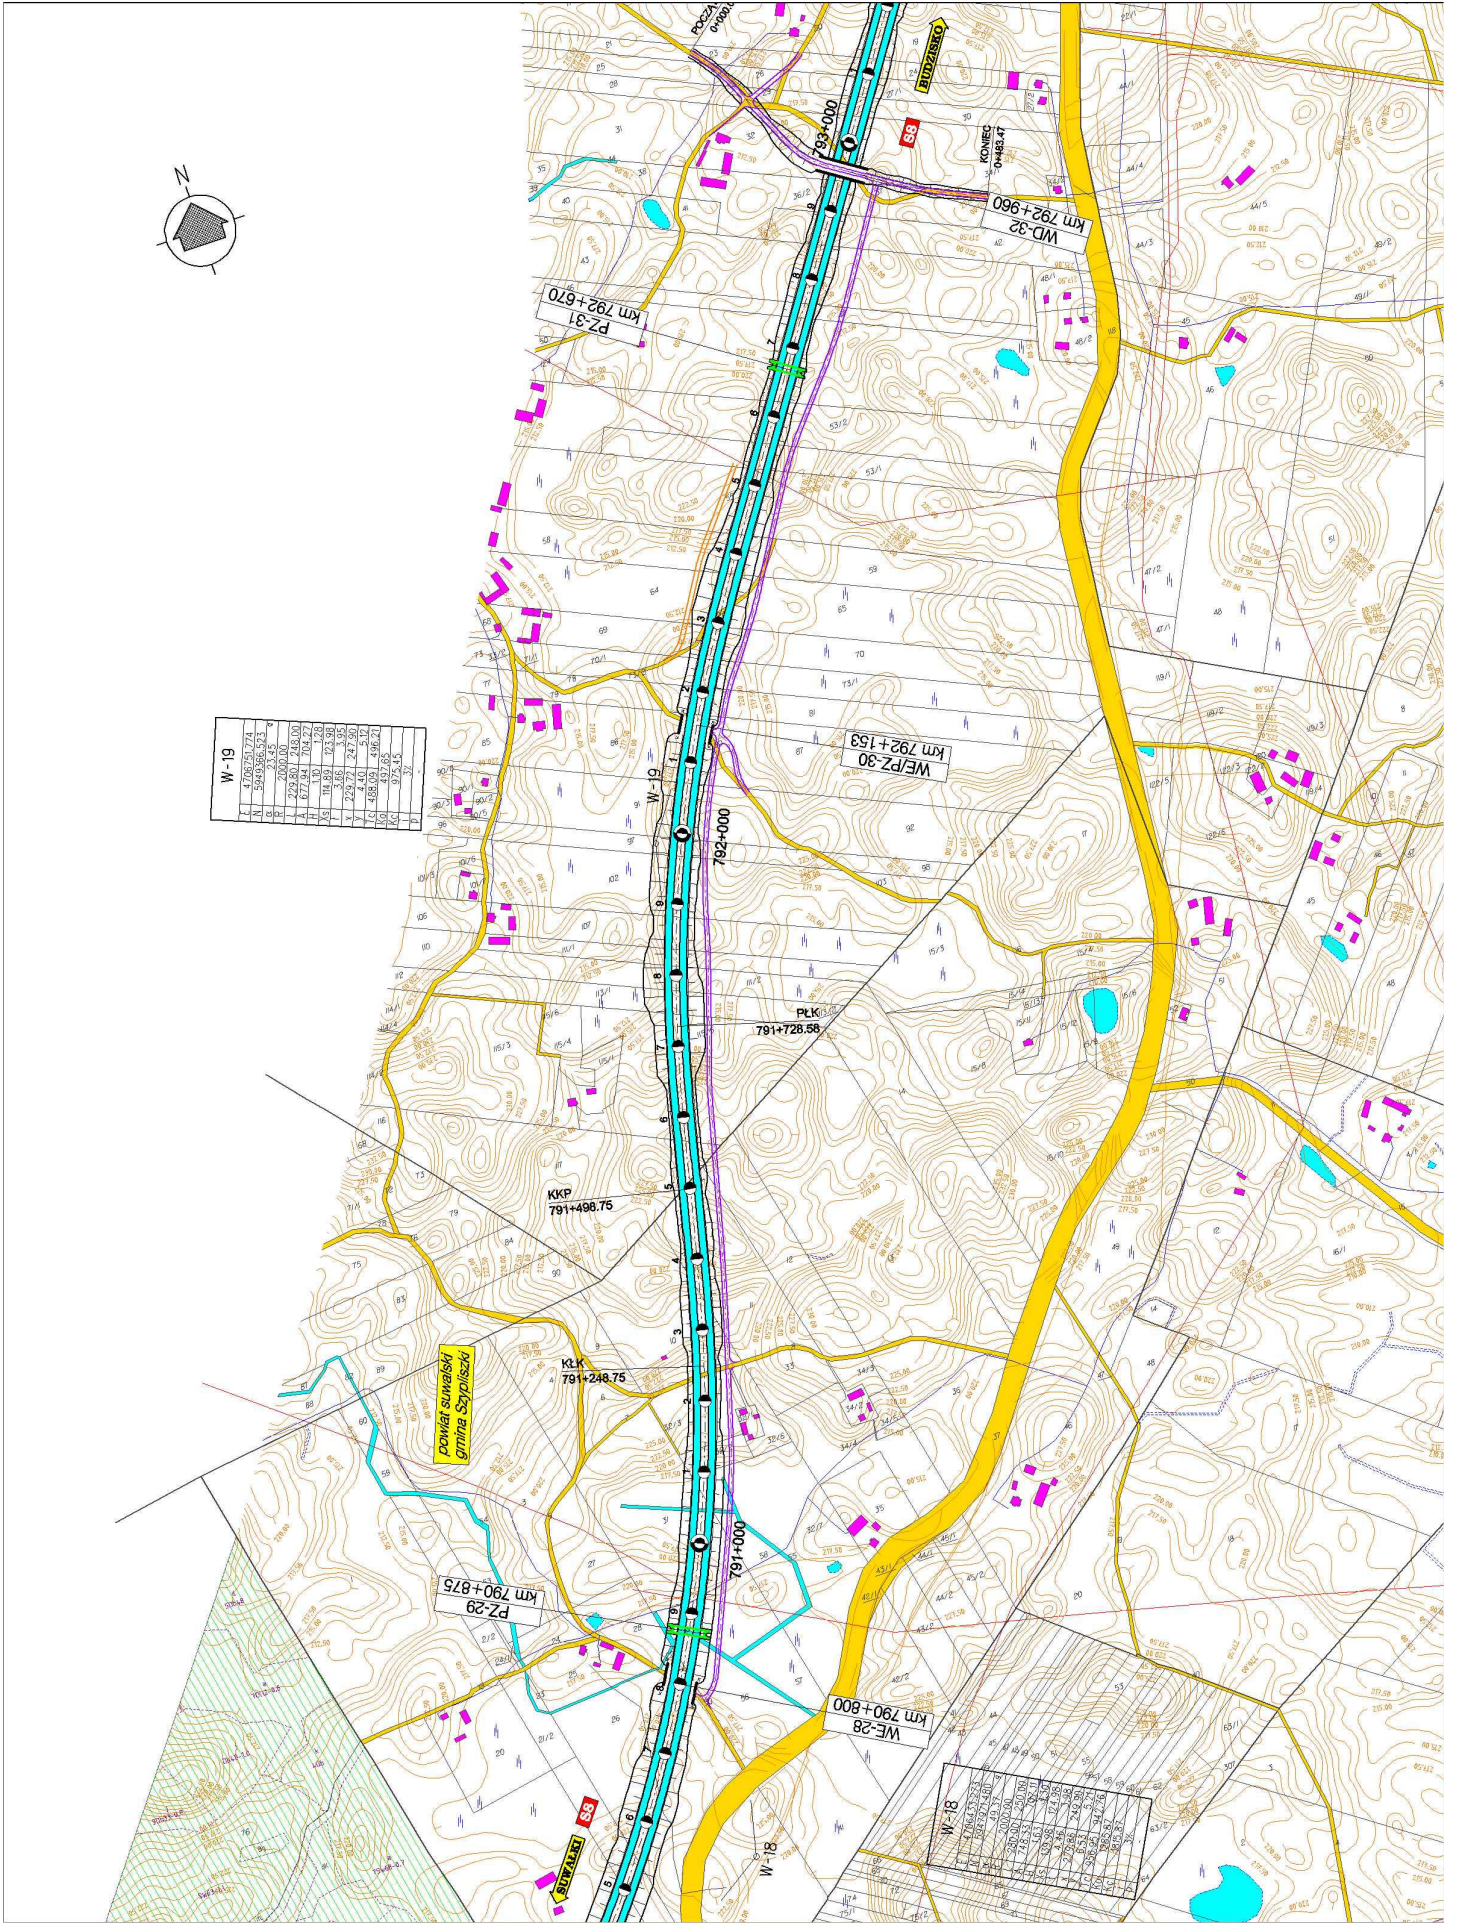


powiat suwałki

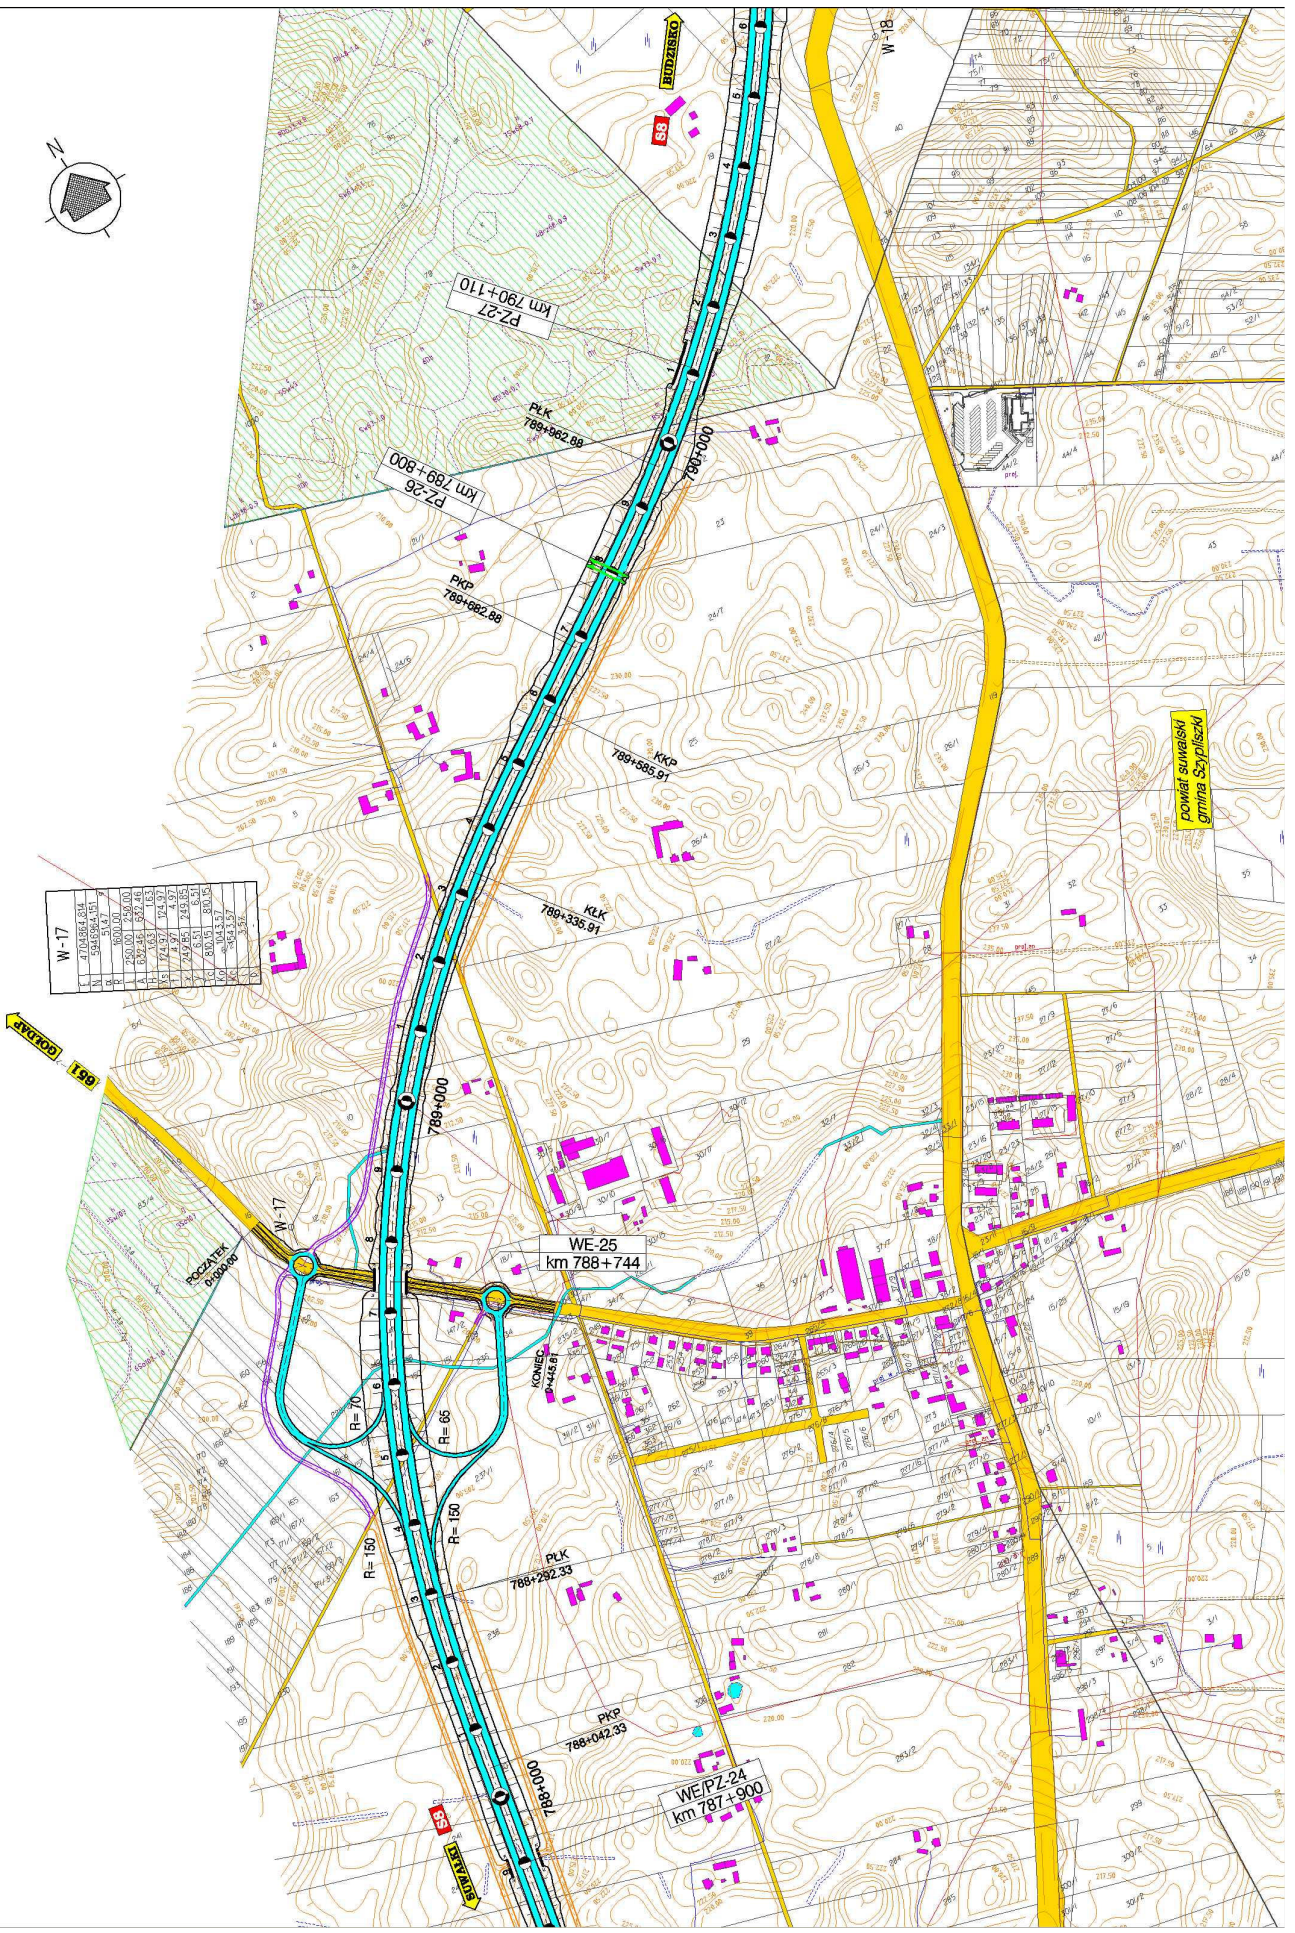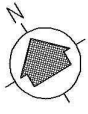

W-17	
3	1600.000
4	250.000
5	250.000
powiat suwalski

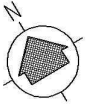

Obszar znajdujący się na Shadow List
Planowany do powiększenia - PLH200001 'Jeleniewo'

Obszar znajdujący się na Shadow List
Planowany do powiększenia - PLH200001 'Jeleniewo'

W-16	

powiat suwalski
gmina Szpiliszek

PL
786+462,00

KKP
785+489,53

KLK
785+289,53

PZ-23
km 787+230

WE-22
km 786+700


PZ-21
km 786+090

WE-20
km 785+733


PZ-19
km 785+300

W-15	



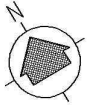


W-14	
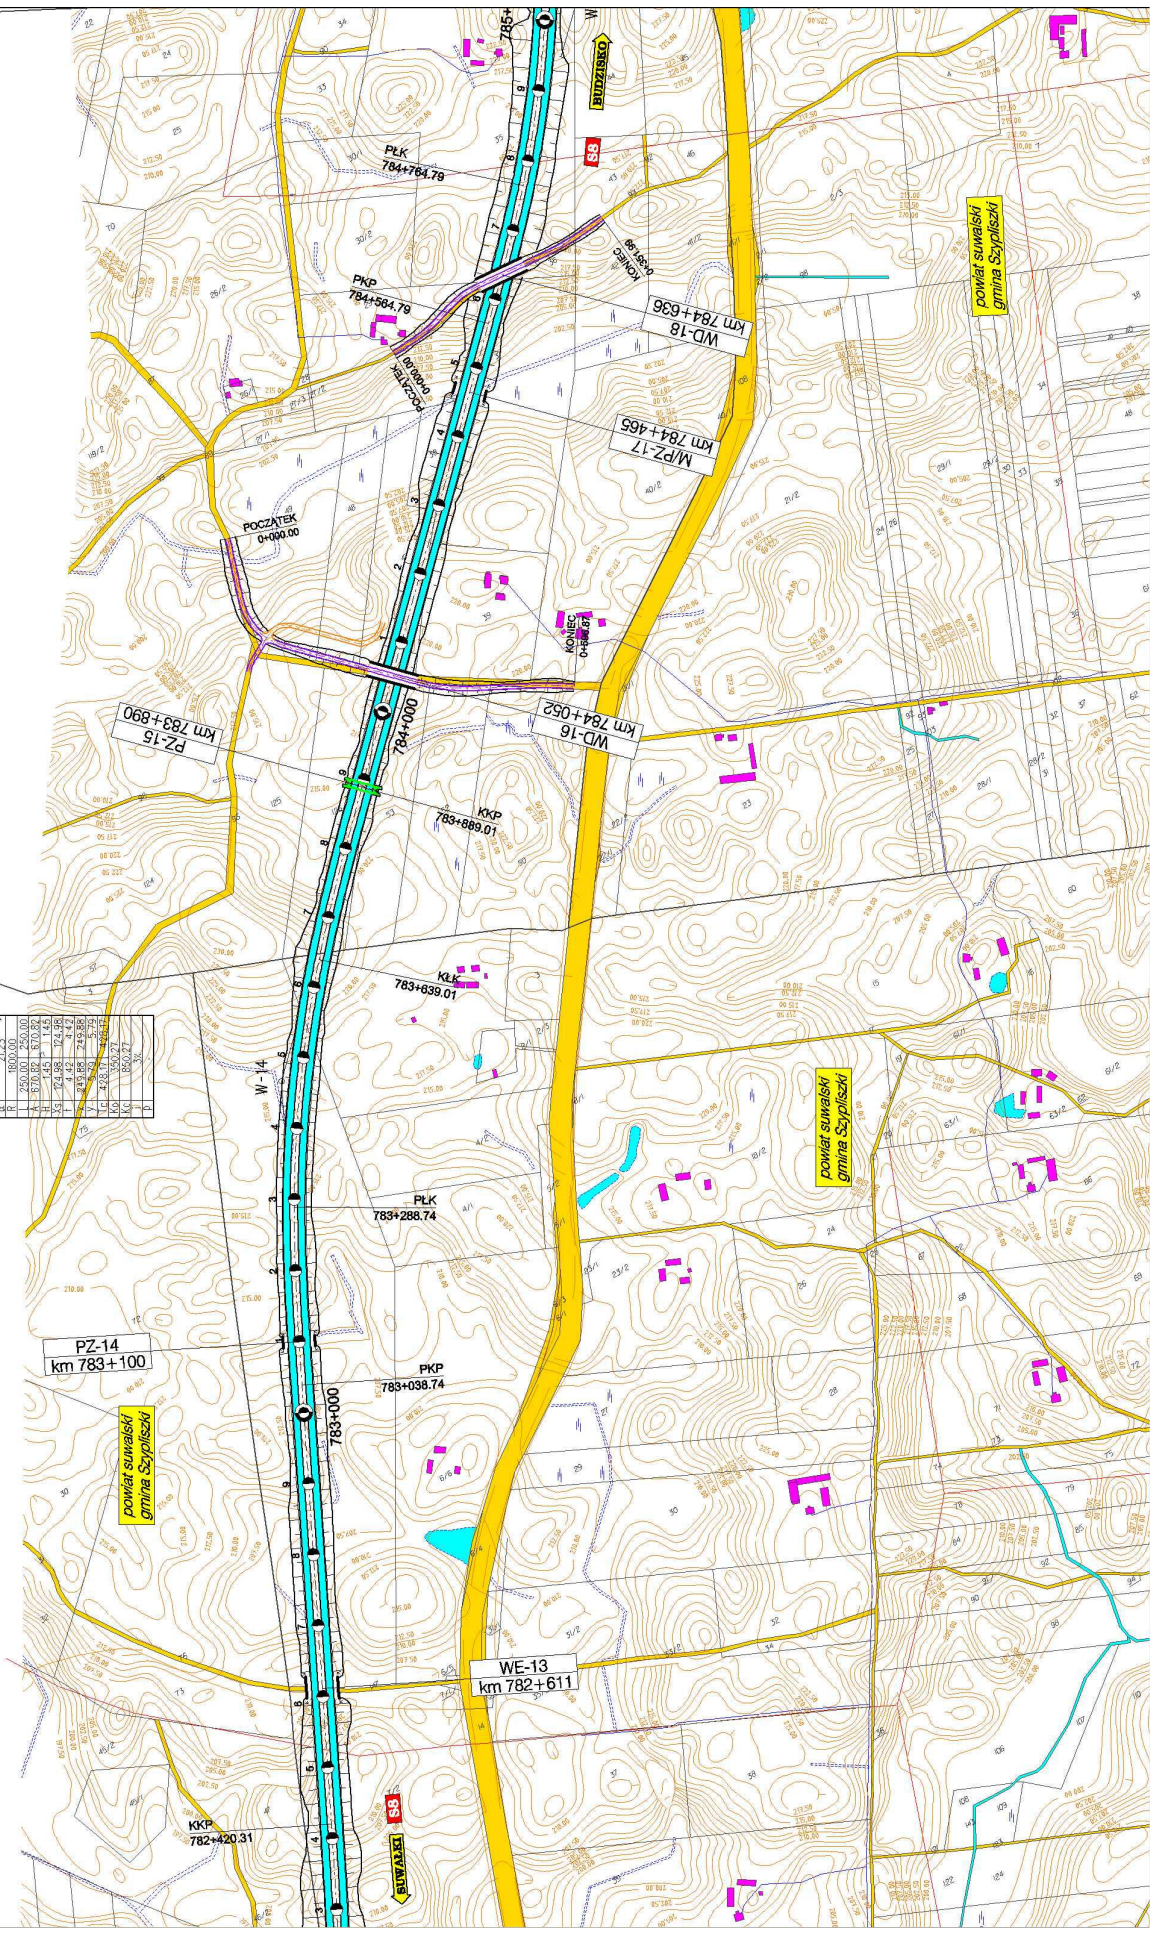

powiat suwalski
gmina Szypiszki


powiat suwalski
gmina Szypiszki

powiat suwalski
gmina Szypiszki

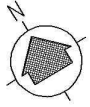


W-12	


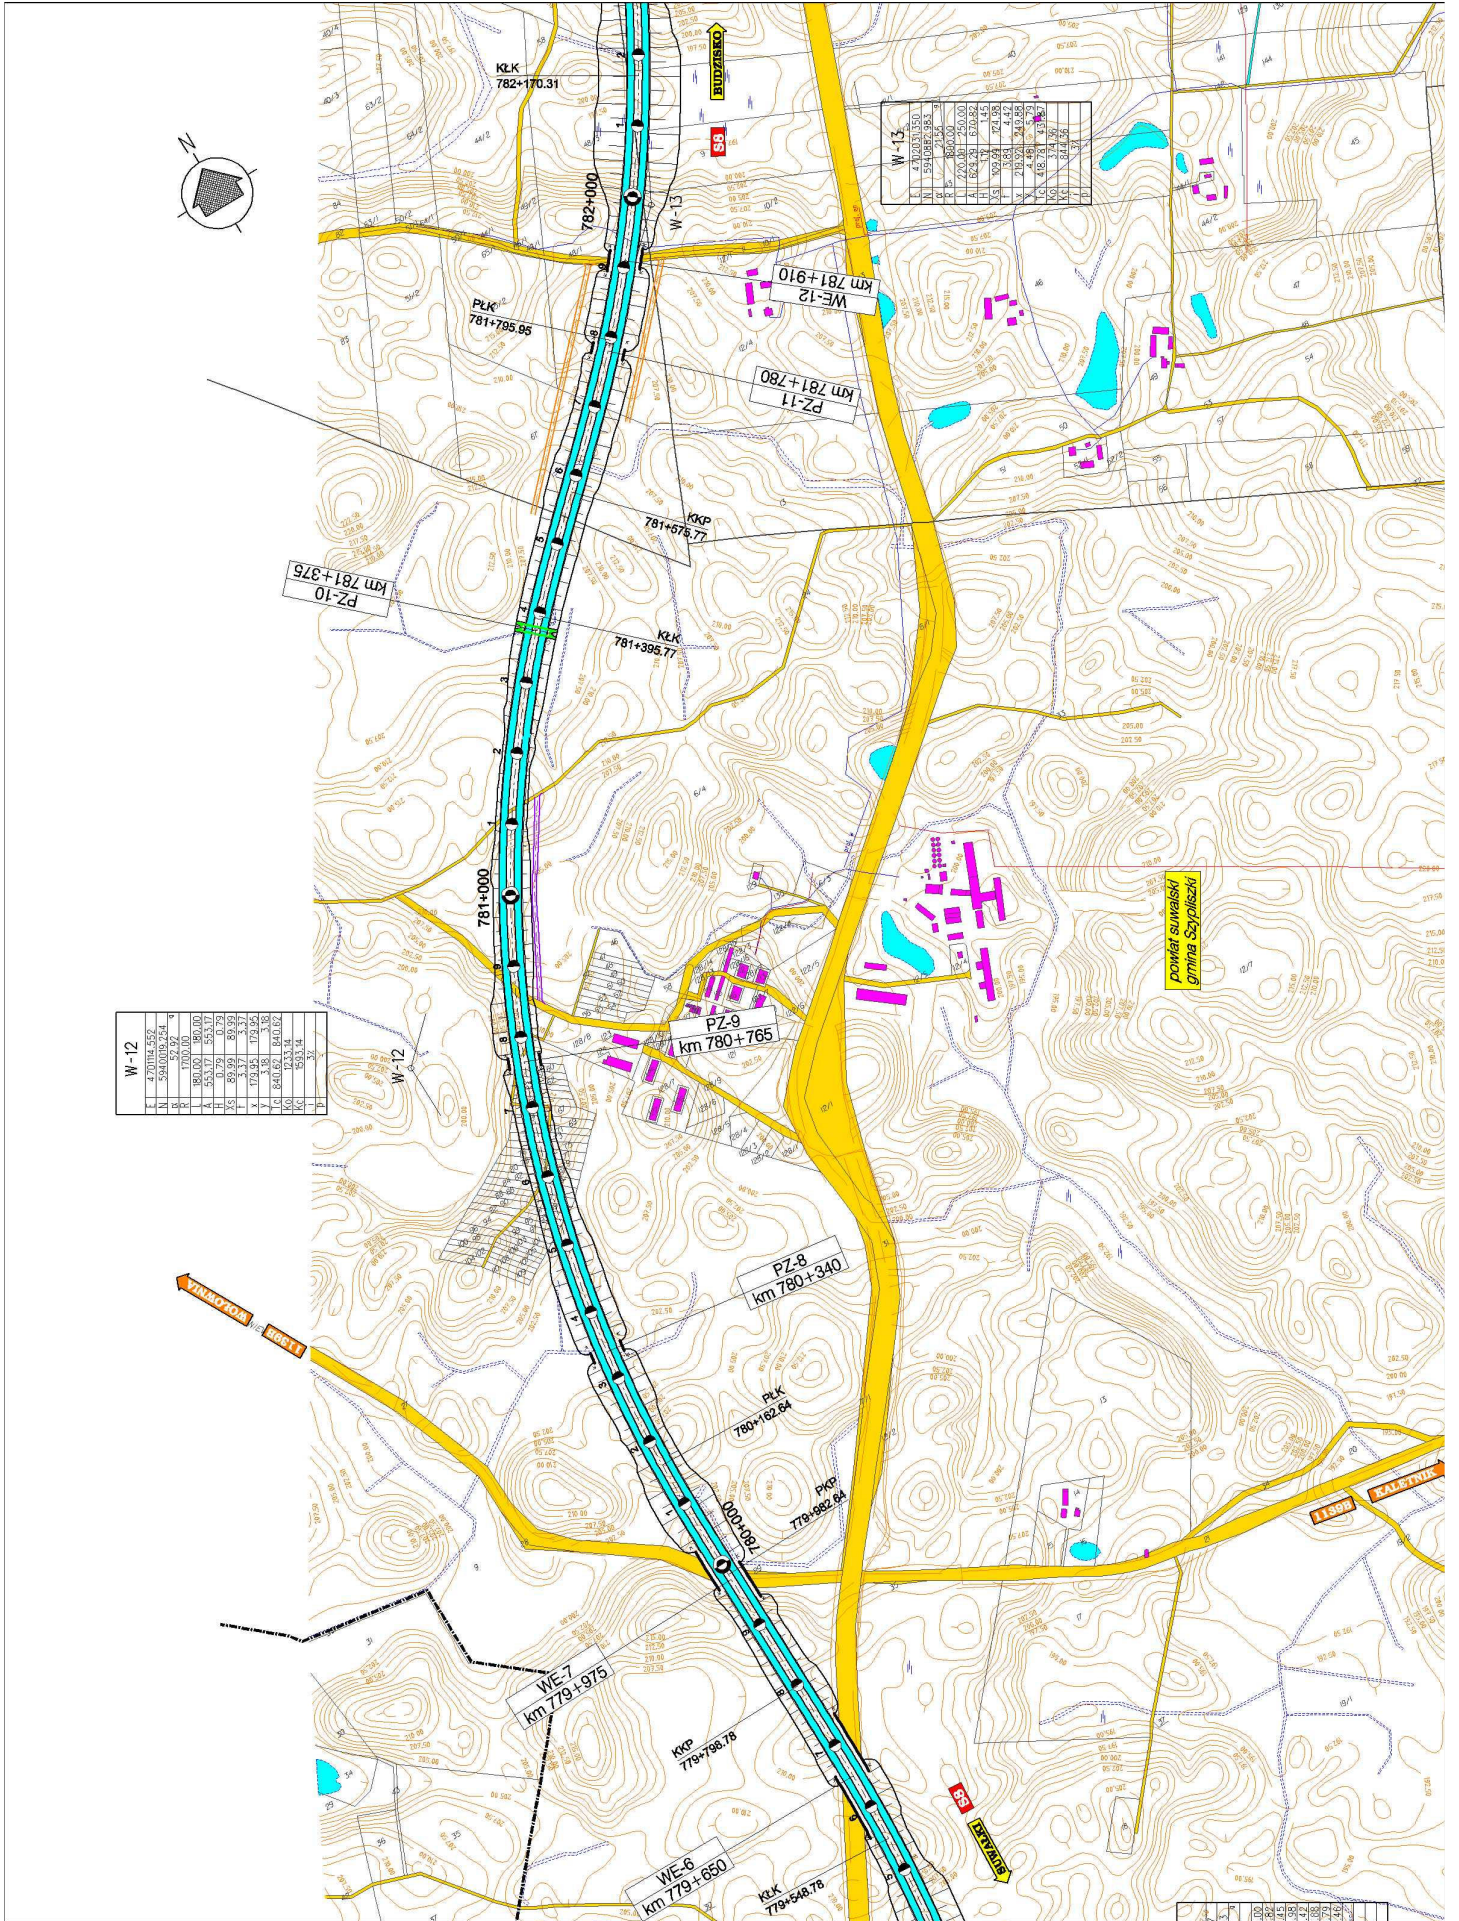

powiat suwalski

W-14	

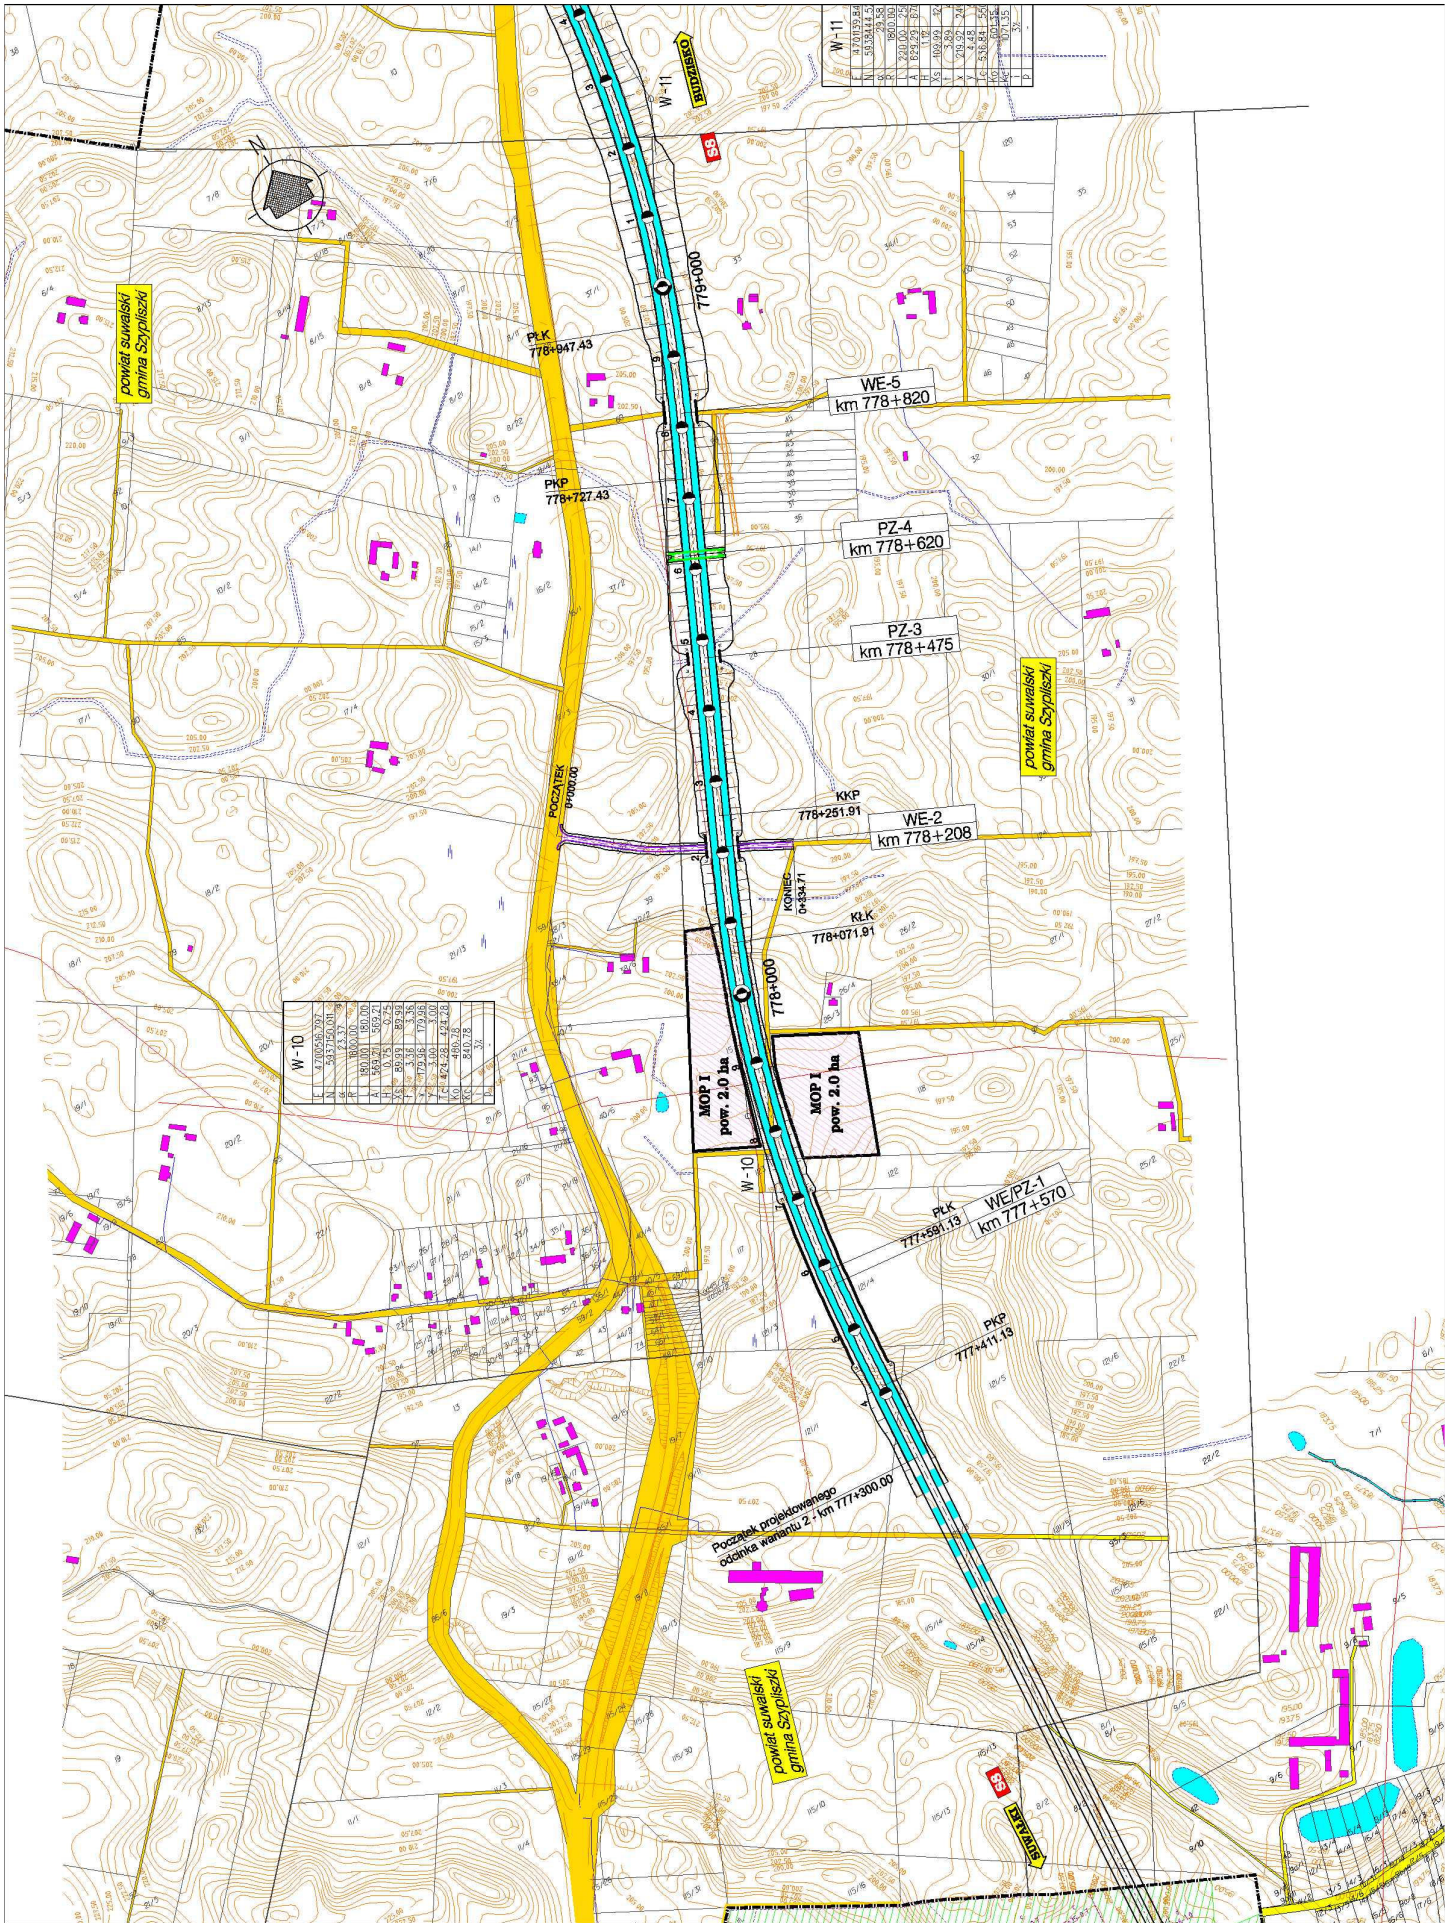

W-11

